


DELGAZ-GRID SA
 ANEXA LA AVIZUL DE AMPLASAMENT
 NR. 1005390193/13.01.2024
 INTCOMIT

LEGENDA	
	LIMITA DE PROPRIETATE
	CLADIRE EXISTENTA - C1 Locuinta P+1
	CLADIRE PROPUSA - C2 Terasa Acoperita p
	CLADIRE PROPUSA - C3 Magazie
	ALEI SI TROTUARE
	SPATII VERZI
	ACCES AMPLASAMENT
	ACCES ANEXE

INDICATORI FIZICI PROPUZI:	
Suprafata teren = 1027 mp	
C1 Locuinta P+1 Existenta	
Ac = 75 mp	Acđ = 154 mp
Regim de inaltime = Parter	
POT = 7.30 %	CUT = 0.14 mp Ad/mp
C2 Terasa acoperita P - Propusa	
Ac = 54.40 mp	Acđ = 54.40 mp
Regim de inaltime = Parter	
POT = 5.29 %	CUT = 0.05 mp Ad/mp
C3 Anexa magazine P - Propusa	
Ac = 18 mp	Acđ = 18 mp
Regim de inaltime = Parter	
POT = 1.75 %	CUT = 0.01 mp Ad/mp
Total Ac = 147.4 mp	Total Ad = 226.4 mp
POT total = 14.35 %	CUT total = 0.22 mp Ad/mp

LEA JT+bransament

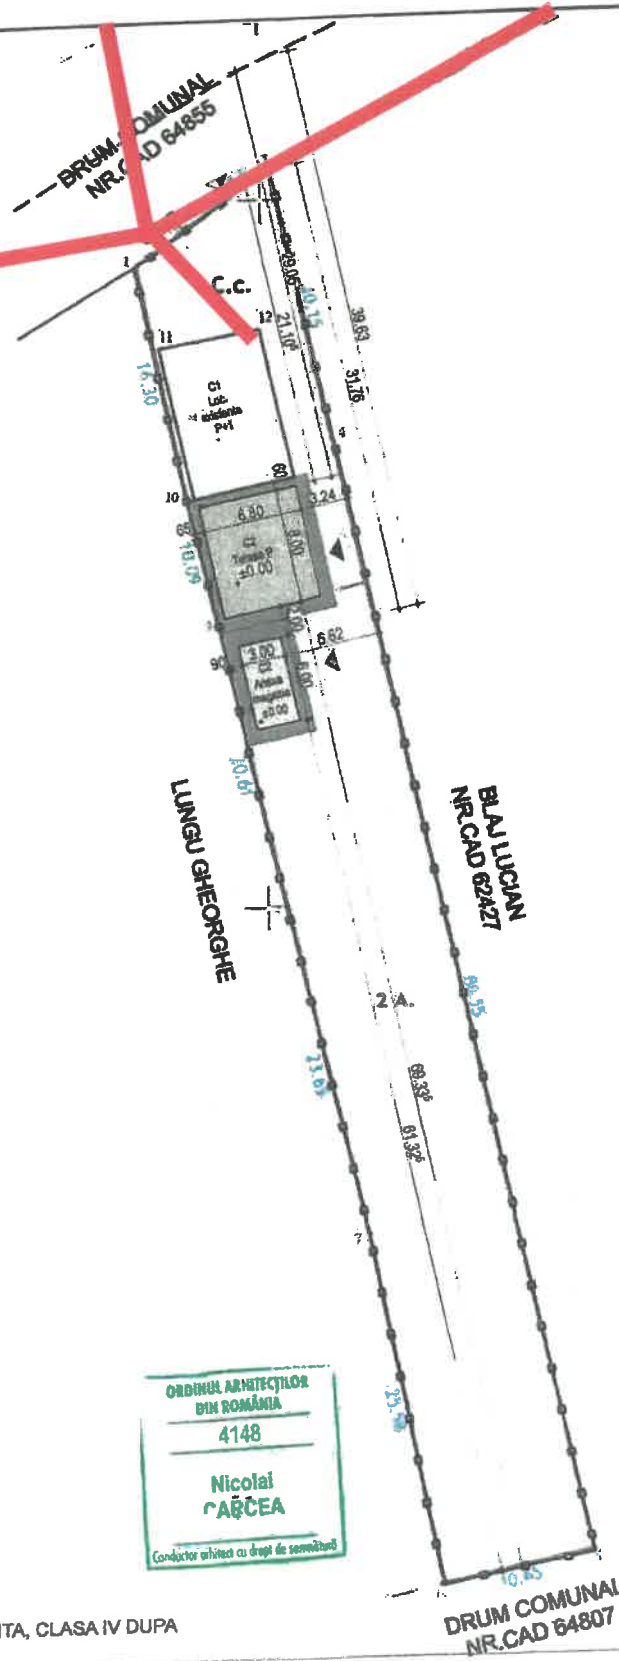

ORDINUL ARHITECTILOR
 DIN ROMANIA
 4148
 Nicolai
 CARCEA
 Conducator arhitect cu drept de semnatura



CONSTRUCTIA FACE PARTE DIN CATEGORIA "D" DE IMPORTANTA, CLASA IV DUPA H.G.R. 766/1997

Verificator	Nume	Signature	Cerinta A1	Referat/Expertiza Nr.	Beneficiar:	Pr. nr. .../2023
					SCHIOPLI ION NC. 60005, COM. OITUZ,	Pr. arh. nr. .../2023
PROIECTANT GENERAL: S.C. OPTIM EST CONSTRUCT S.R.L. BIROU DE ARHITECTURA CARCEA SLANIC MOLDOVA, JUD. BACAU Tg. Neamt, str. Hanguului, nr. 23 14/04/2015; CUI 316262228; Tel: 0741.321.110						Faza D.T.A.C.
Specificatie	Nume	Scara 1:500	AUTORIZAREA LUCRARILOR DE CONSTRUIRE TERASA ACOPERITA SI ANEXA MAGAZIE			Pl. nr. A.1
Sef Proiect	ing. LOATA ANDREI	Data AUGUST	PLAN DE SITUATIE			
Proiectat	arh. CARCEA N.					
Desenat	ing. LOATA ANDREI					