


PLAN DE SITUATIE

- Scara 1:500 -

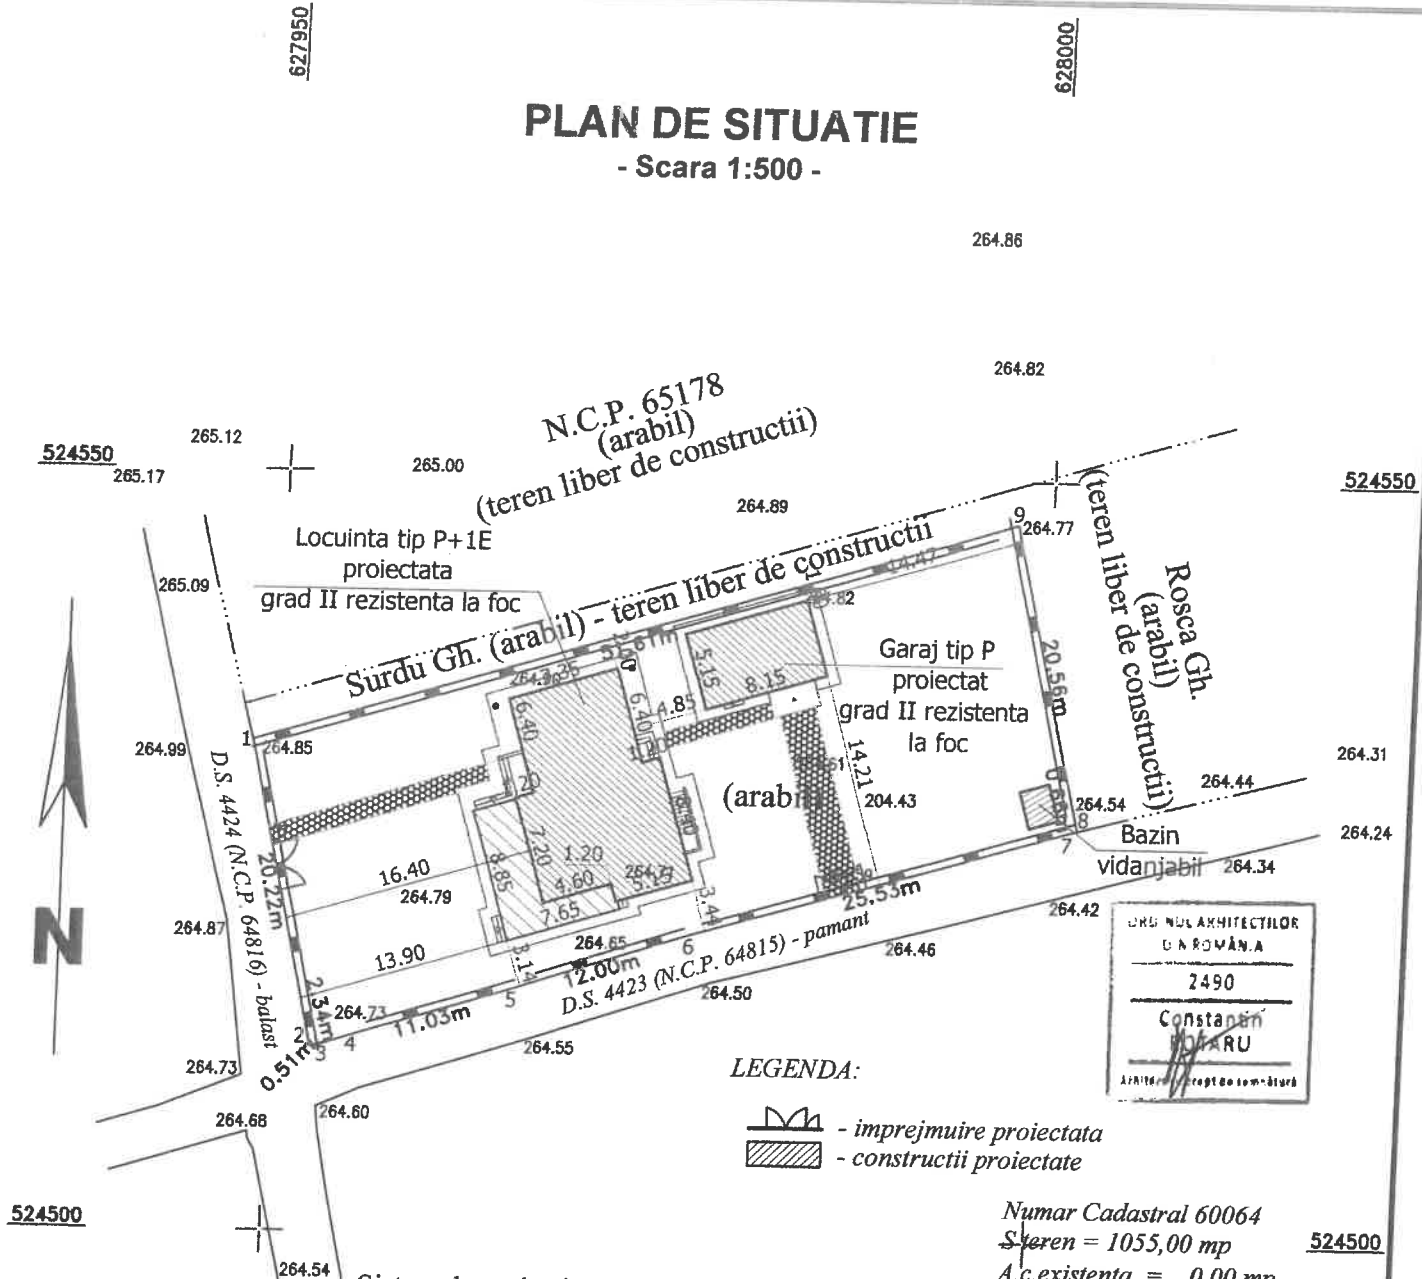

524550

524550

524500

524500

Sistem de proiectie STEREO '70

Nr. Pct.	Coordonate pct. de contur		Lungimi laturi D(i, i+1)
	X [m]	Y [m]	
8	524527.207	628002.356	0.655
7	524527.041	628001.722	25.527
6	524519.904	627977.213	12.005
5	524516.166	627965.805	11.031
4	524512.914	627955.264	2.336
3	524512.184	627953.045	0.510
2	524512.539	627952.679	20.219
1	524532.273	627948.275	51.606
9	524547.222	627997.668	20.557

S=1055mp P=144.446m

LEGENDA:

- imprejmuire proiectata
- constructii proiectate

ORD. NUL. ARHITECTILOR
D. A. ROMANIA
2490
Constantin
ROTARU
ARHITECT
rept. de tom-tatur

Numar Cadastral 60064
S. teren = 1055,00 mp
A.c. existenta = 0,00 mp
A.c. propusa = 165,39 mp
A.c. totala = 165,39 mp

Ad. existenta = 0,00 mp
Ad. propusa = 318,85 mp
Ad. totala = 318,85 mp

P.O.T. existent = 0,00 %
C.U.T. existent = 0,00

P.O.T. propus = 15,67 %
C.U.T. propus = 0,30



NUME	SEMNTATURA	CERINTA	REFERAT NR./ EXPERTIZA NR./ DATA
VERIFICATOR			
EXPERT			
S.C. TRUST PROIECT S.R.L. ZEMES, jud. BACAU PROIECTARE CONSTRUCTII CIVILE INDUSTRIALE SI AGRICOLE JO4 / 1446 / 2005 RO 17844179 Tel. mobil: 0740832949 Tel. fix/fax: 0234383284 E-mail: trustproiect@yahoo.com		Beneficiar: STERPU COSMIN SI STERPU ELENA-MIHAELA Amplasament: COM. OITUZ SAT OITUZ	Documentatie Tehnica nr. 04/19.01.2024
Documentatie pentru: AUTORIZAREA LUCRARILOR DE CONSTRUIRE LOCUINTA P+1E, GARAJ SI IMPREJMUIRE TEREN, SAT OITUZ, COMUNA OITUZ, JUDETUL BACAU		Faza D.T.A.C.	
SPECIFICATIE	NUME	SEMNTATURA	TITLUL PLANSEI
Sef proiect	Ing. BALTATESCU V.		PLAN DE SITUATIE Planşa A1 Revizia 0
Proiectat	Arh. ROTARU C.		
Desenat	Th. PREDA IONUT		
		DATA	
		19.01.2024	