


# PLAN DE SITUATIE

(intravilan)  
Scara 1:500

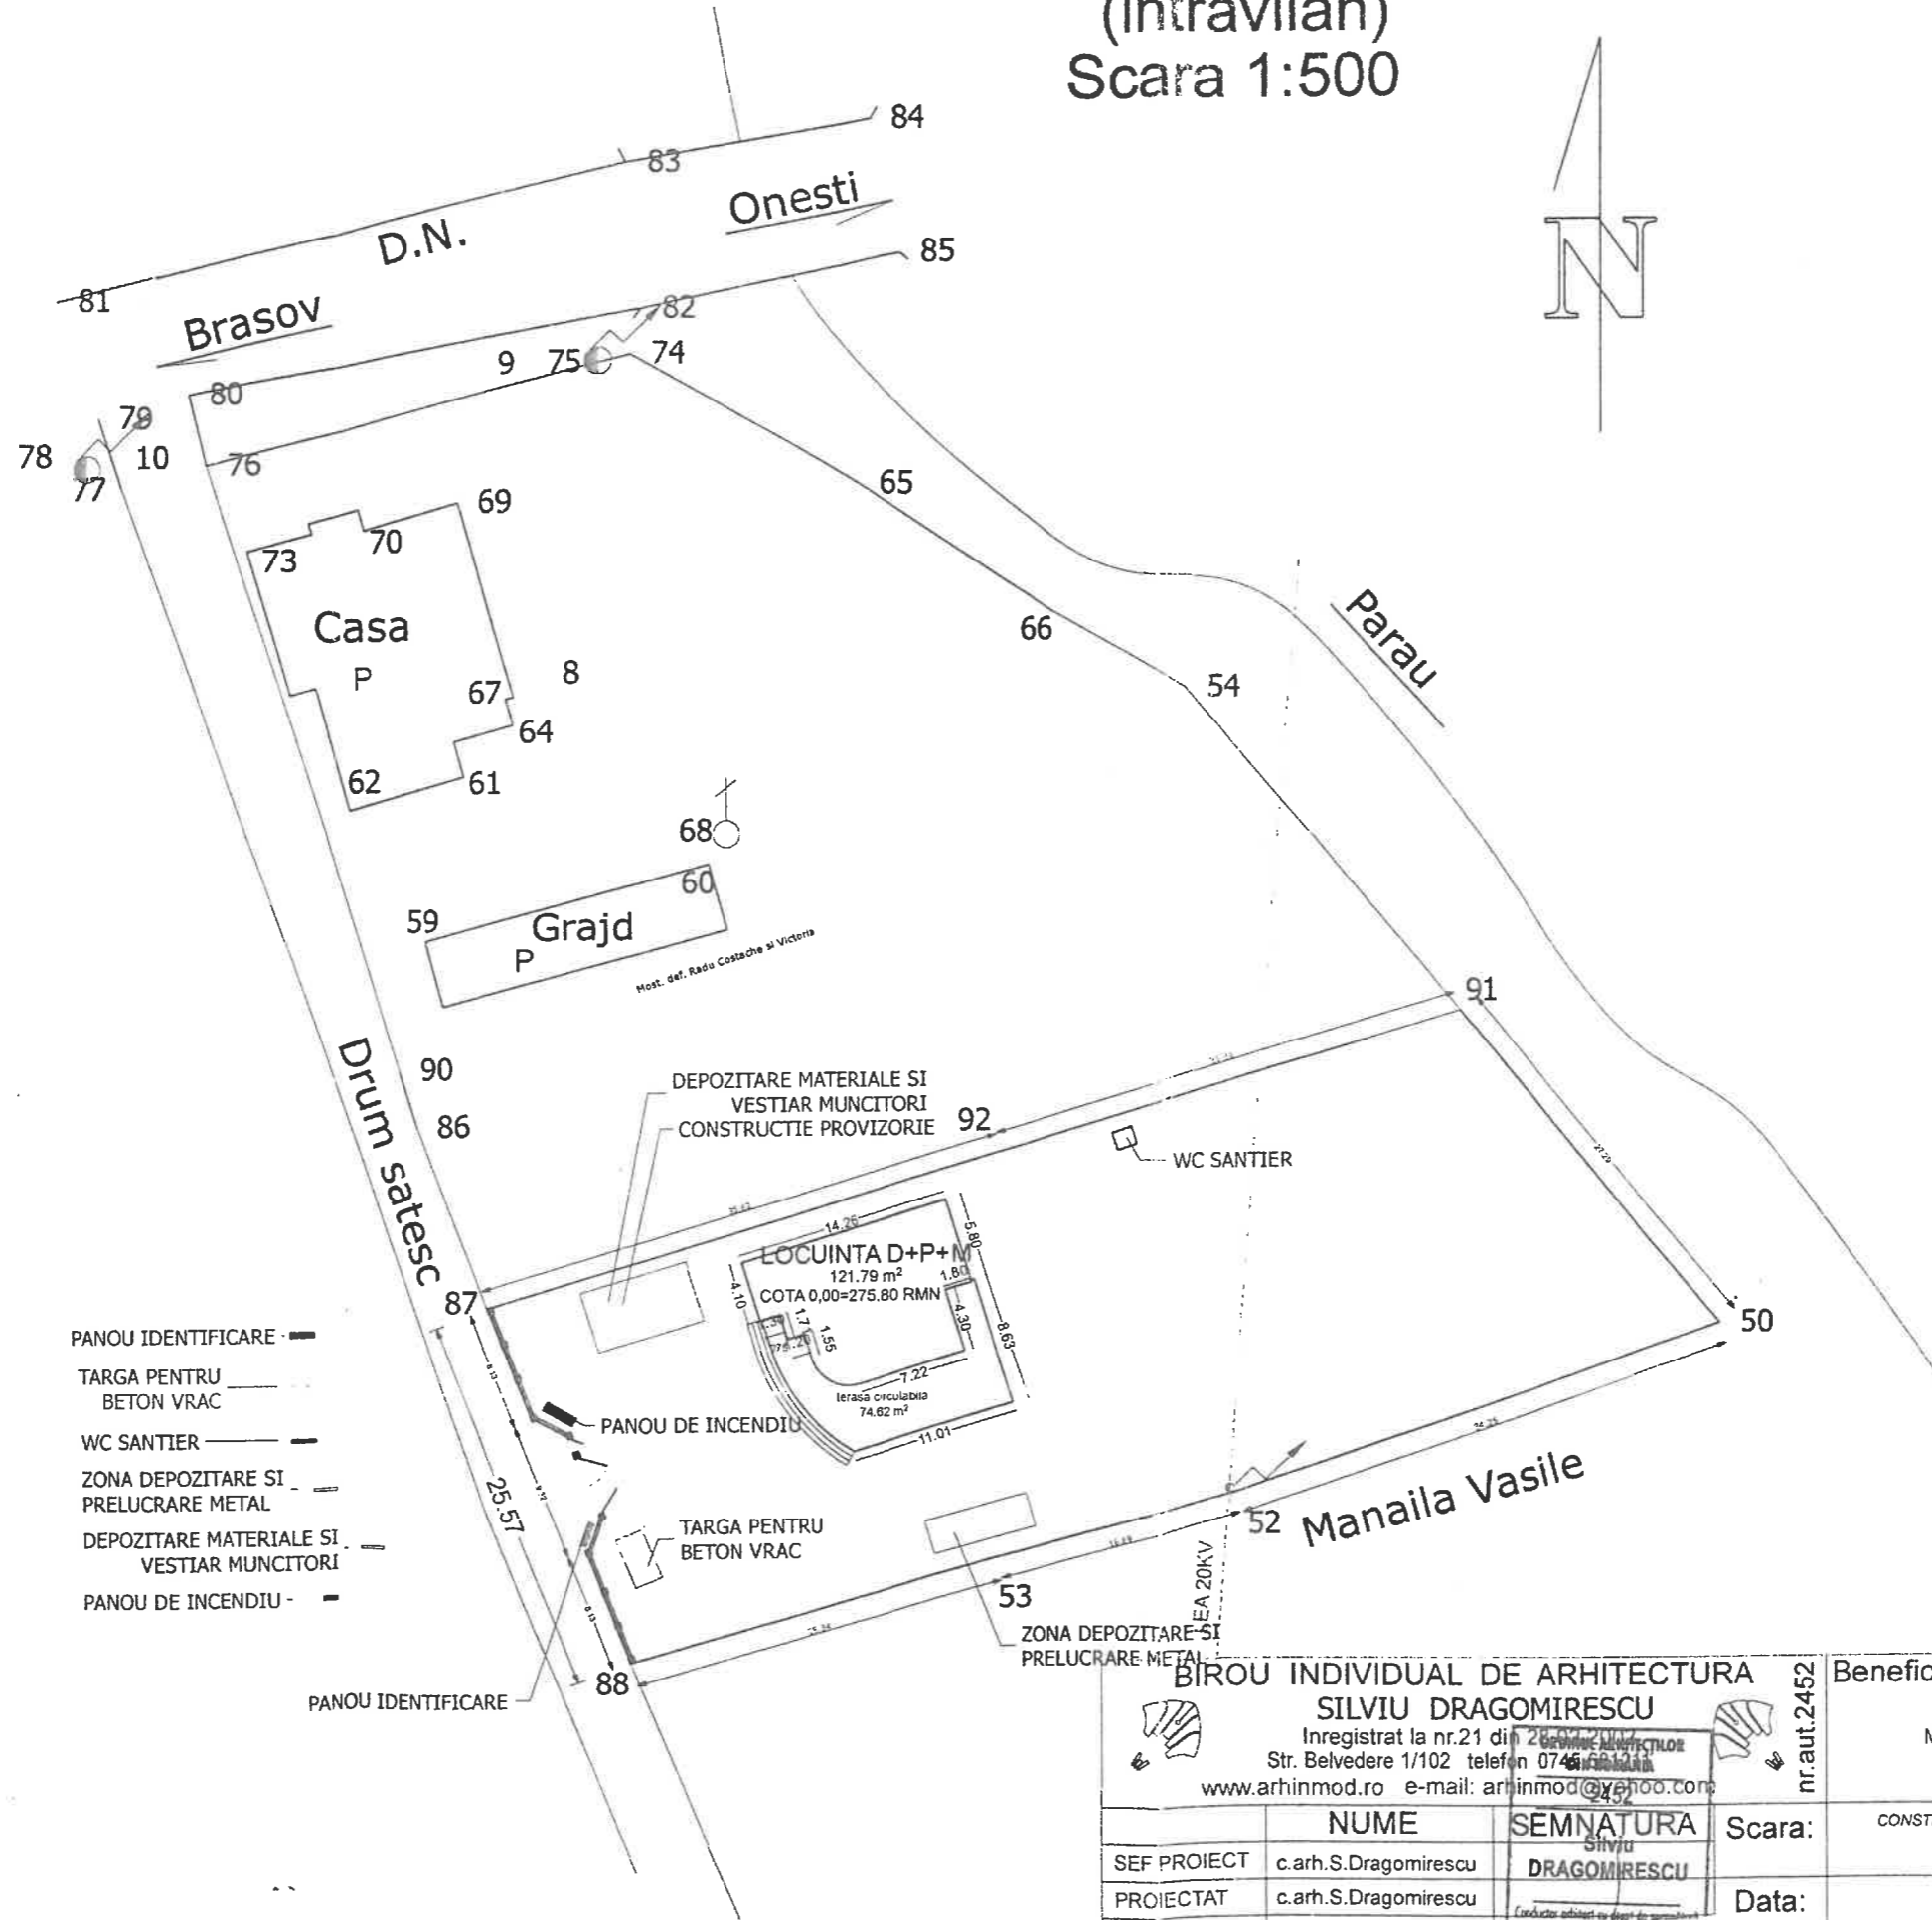

- PANOU IDENTIFICARE -
- TARGA PENTRU BETON VRAC -
- WC SANTIERS -
- ZONA DEPOZITARE SI PRELUCRARE METAL -
- DEPOZITARE MATERIALE SI VESTIAR MUNCITORI -
- PANOU DE INCENDIU -



<b>BIROU INDIVIDUAL DE ARHITECTURA SILVIU DRAGOMIRESCU</b> Inregistrat la nr.21 din 28.07.2017 Str. Belvedere 1/102 telefon 0746.68.12.11 www.arhinmod.ro e-mail: arhinmod@yahoo.com			nr.aut.2452	Beneficiar:	<b>TROTUSANU MARIA</b> MUN. ONESTI STR. STADIONULUI MUN. ONESTI JUD. BACAU	Proiect nr. 05/23
	NUME	SEMNATURA	Scara:	CONSTRUIRE LOCUINTA INDIVIDUALA, MPREJMUIRE TEREN SI RACORD LA UTILITATI SAT OITUZ COM. OITUZ JUD. BACAU		Faza: DTAC
SEF PROIECT	c.arh.S.Dragomirescu	DRAGOMIRESCU	Data:	PLAN DTOE		Plansa nr. A/20
PROIECTAT	c.arh.S.Dragomirescu		jun.2023			
DESEINAT	c.arh.S.Dragomirescu					