

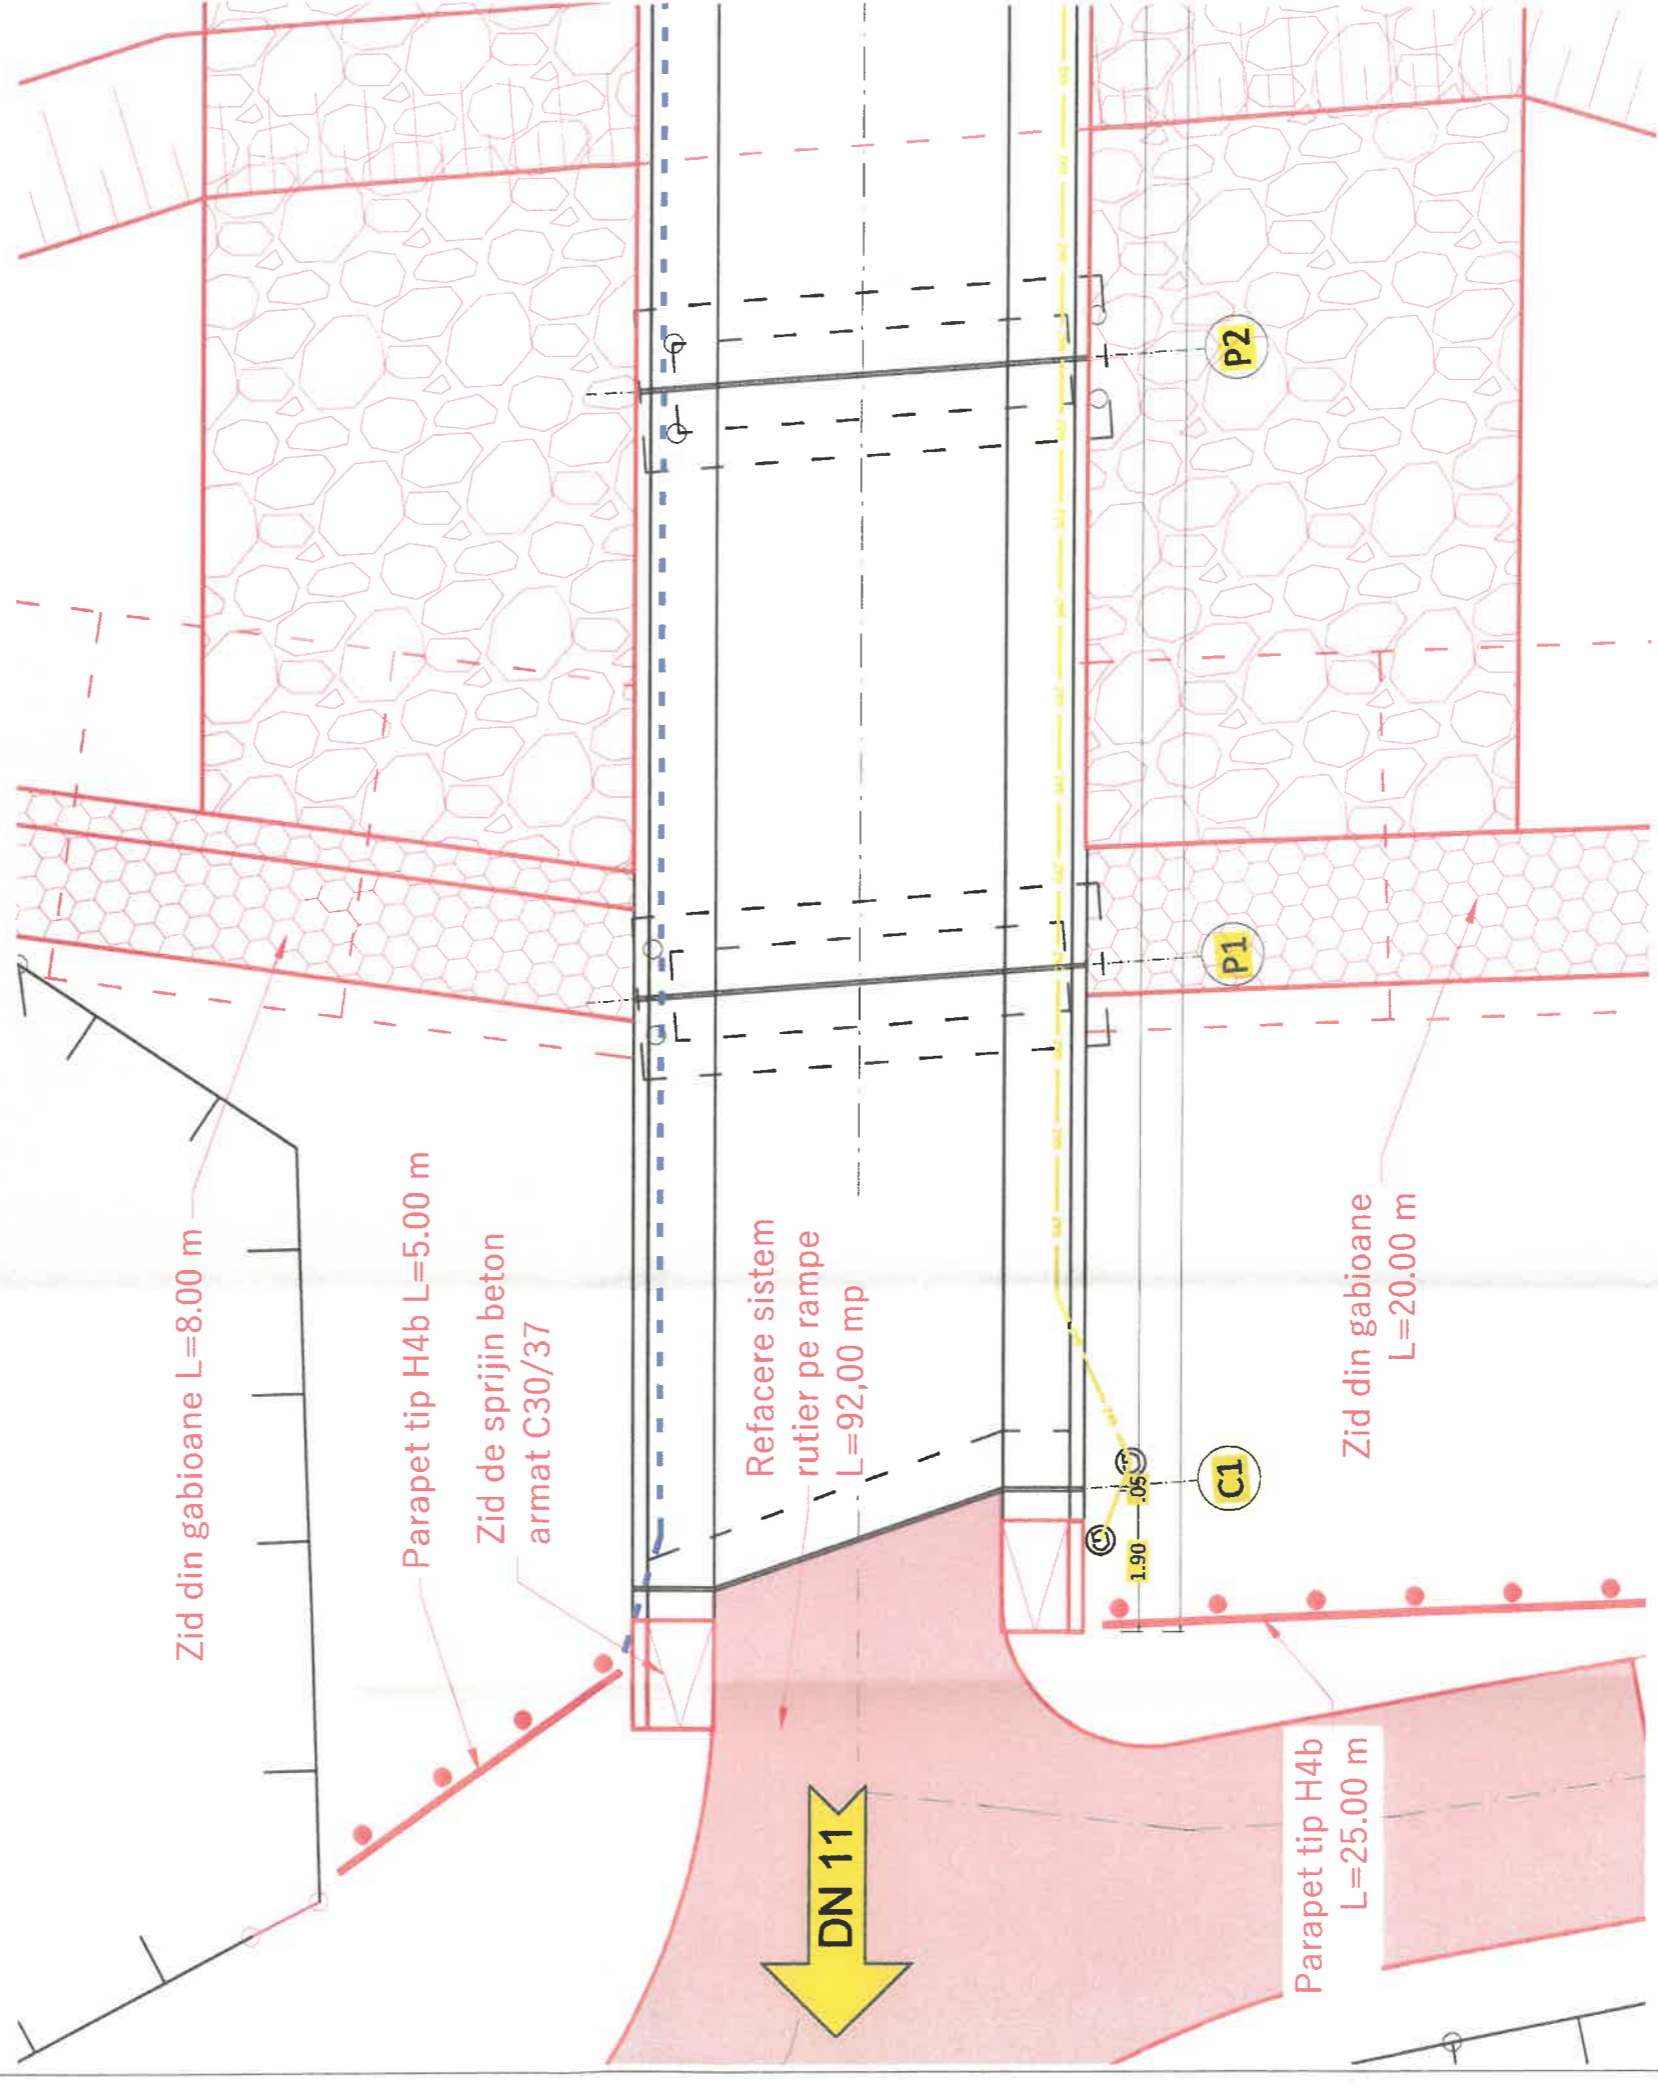
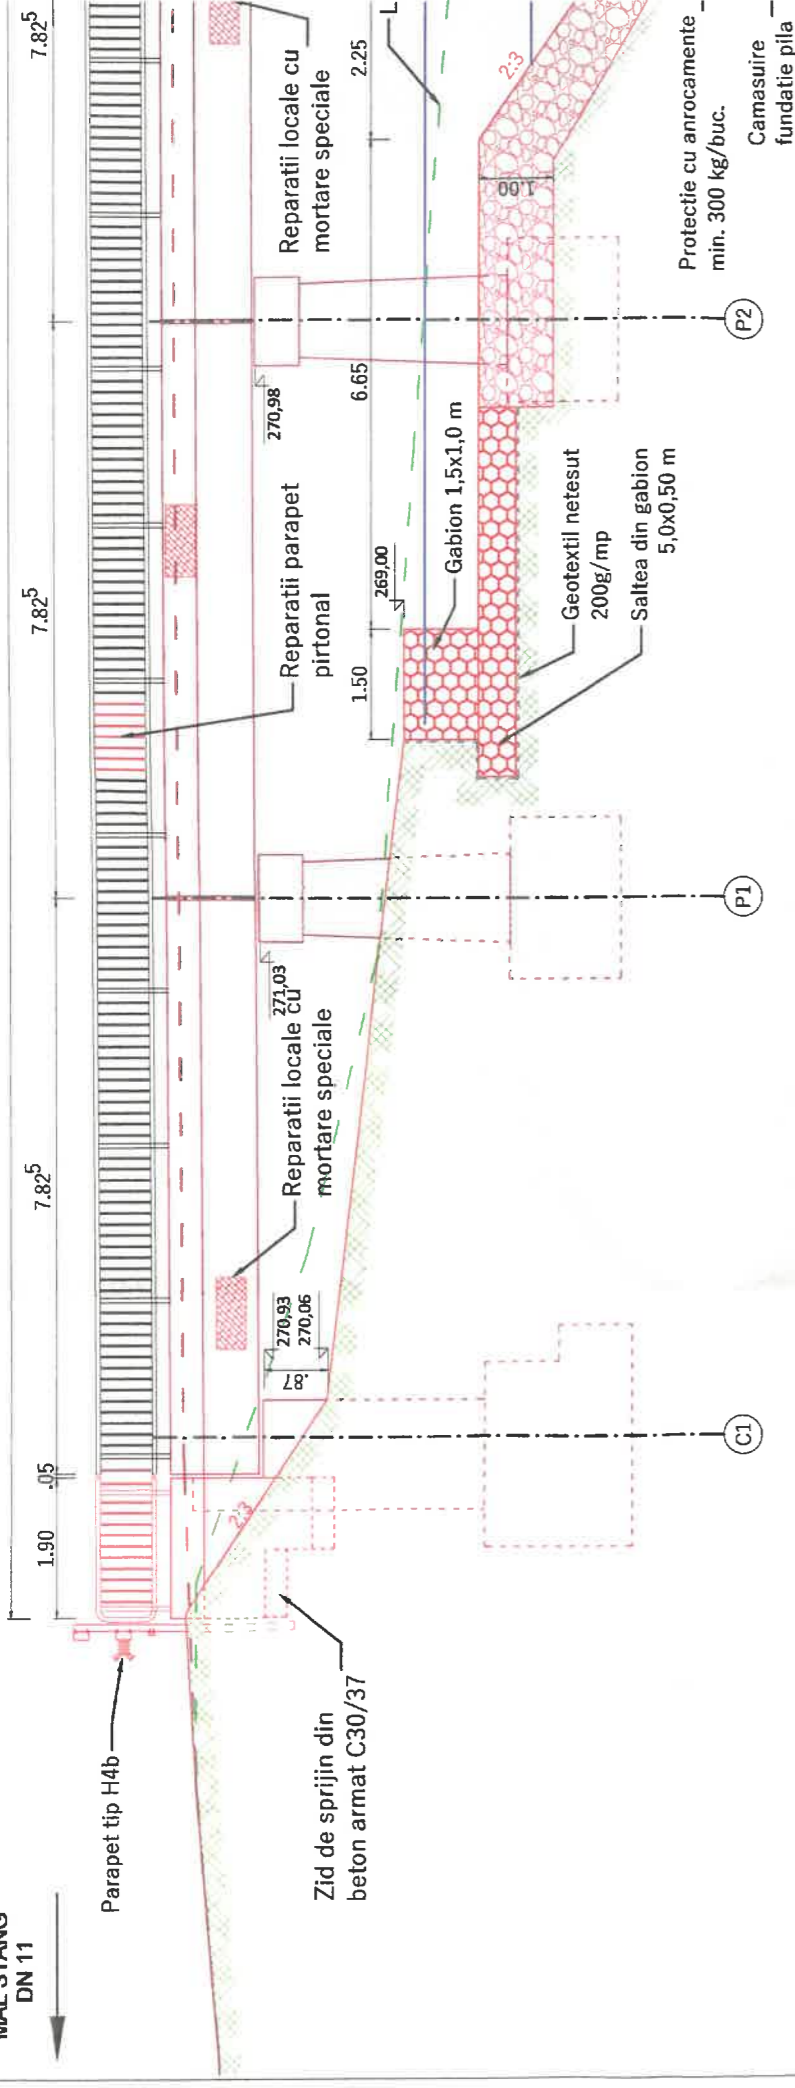


MAL STANG
DN 11

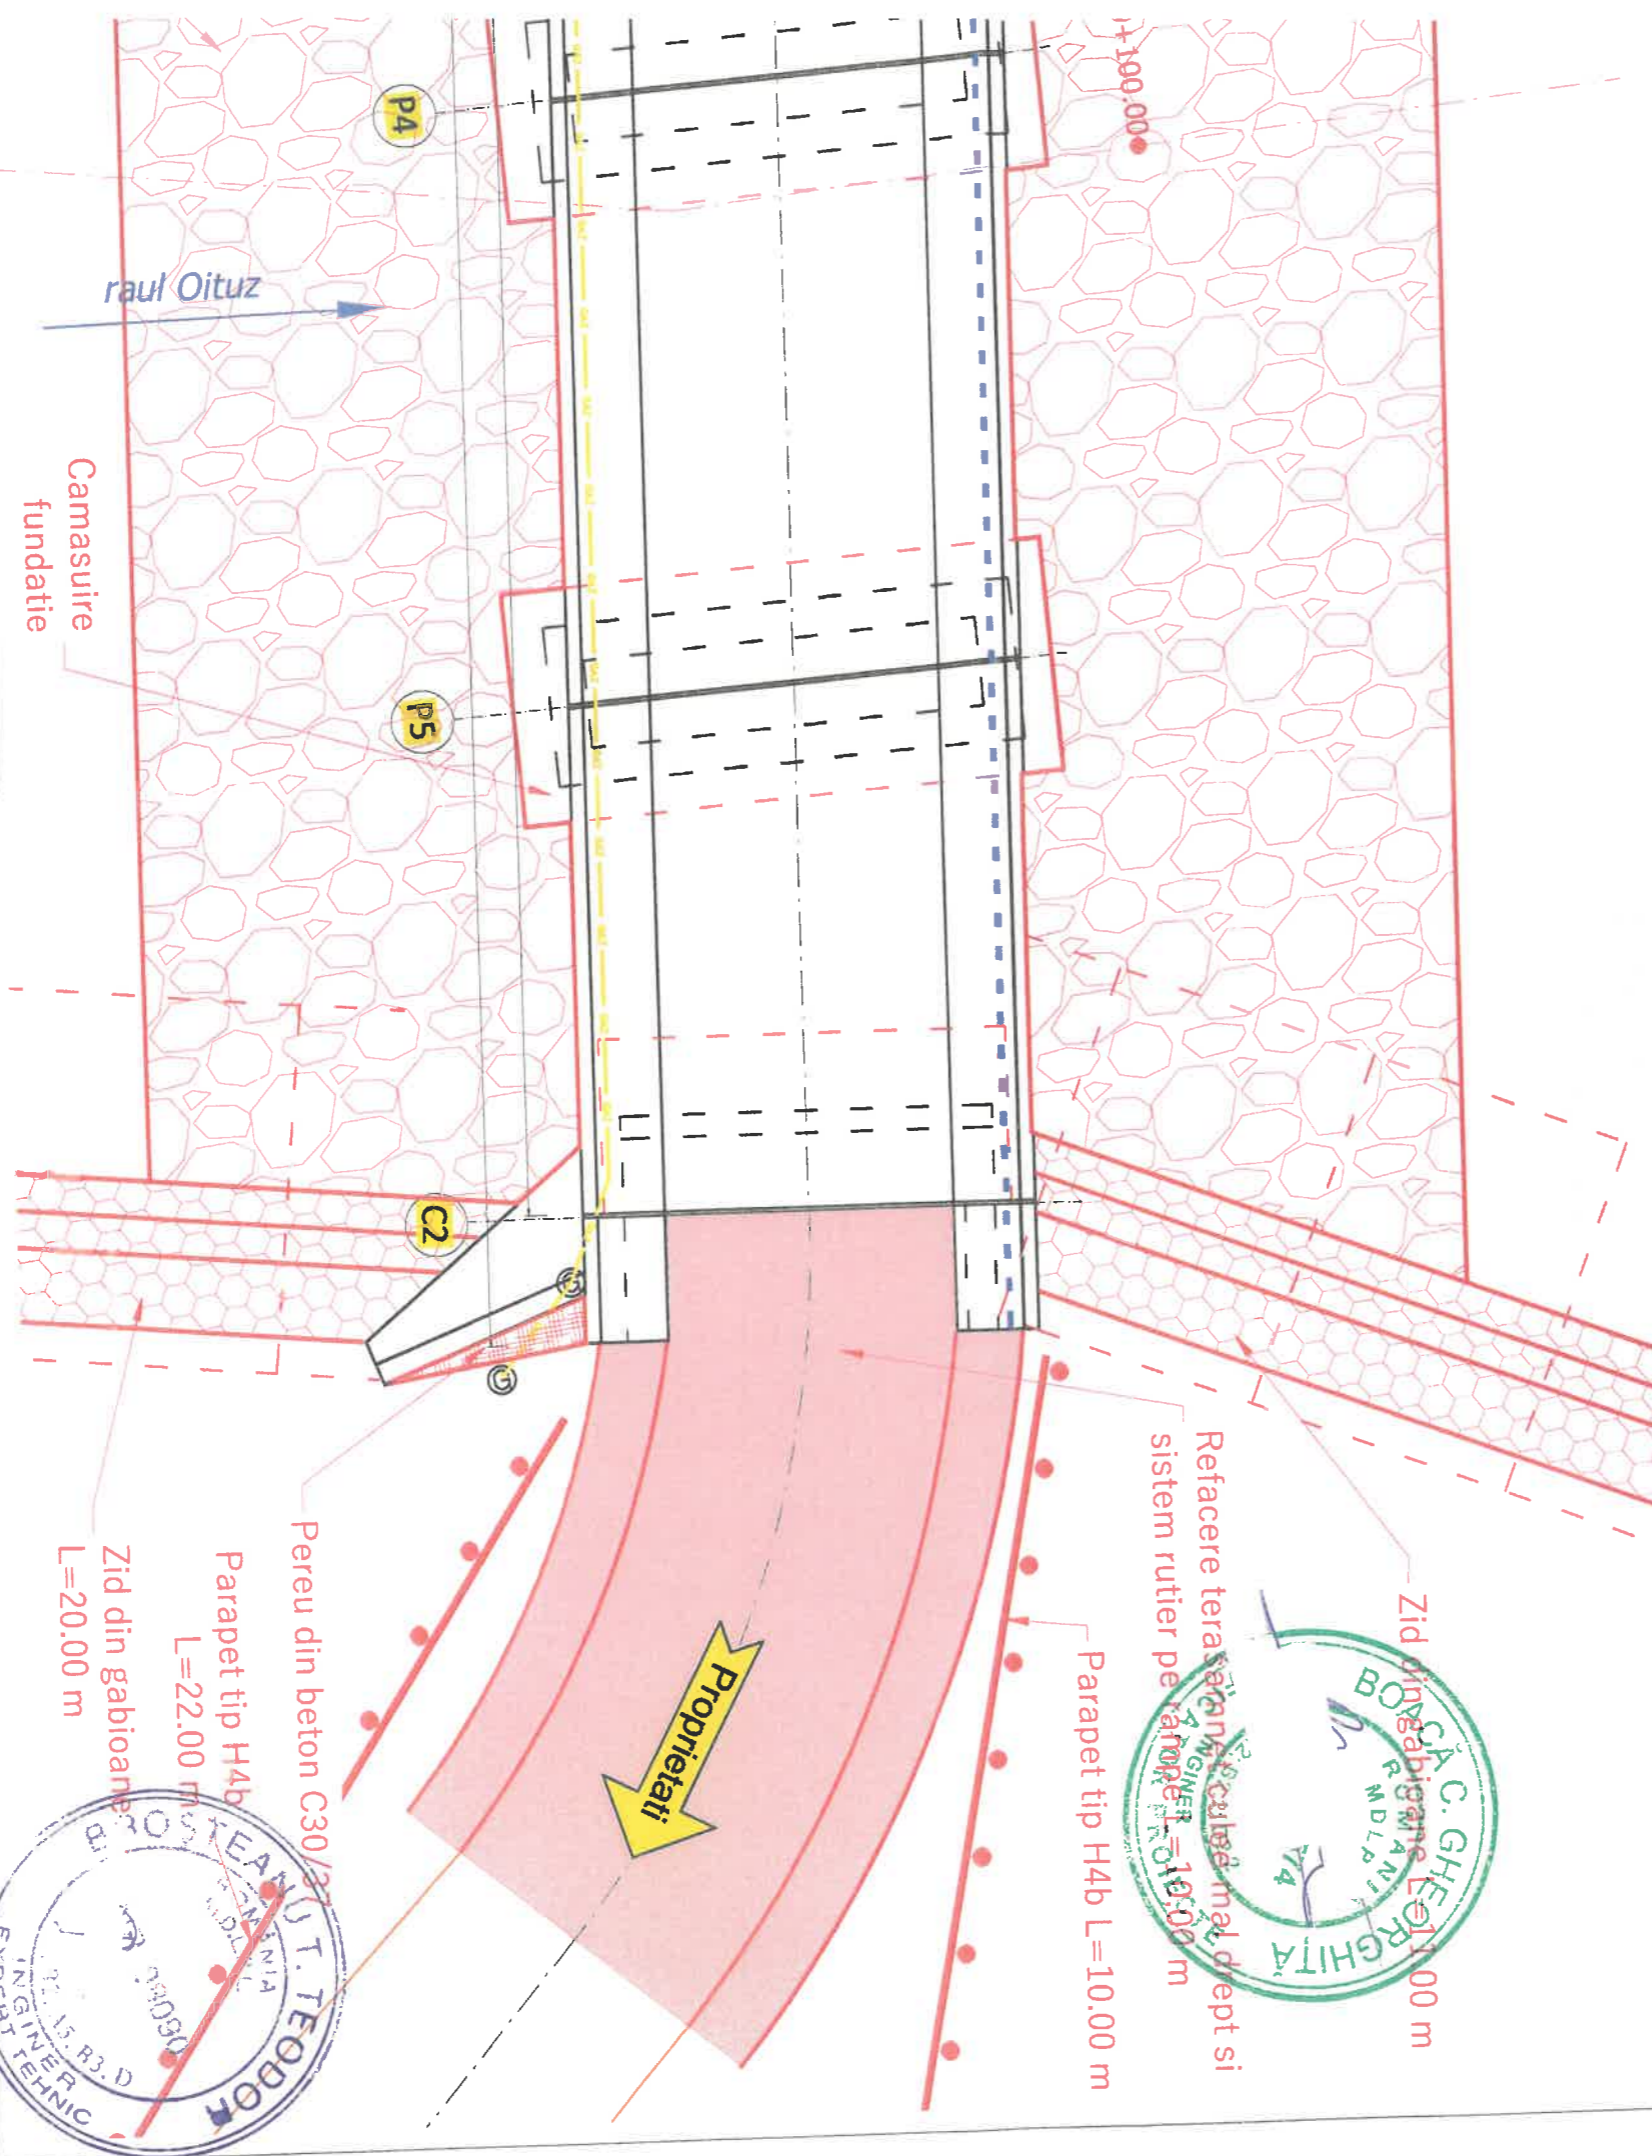

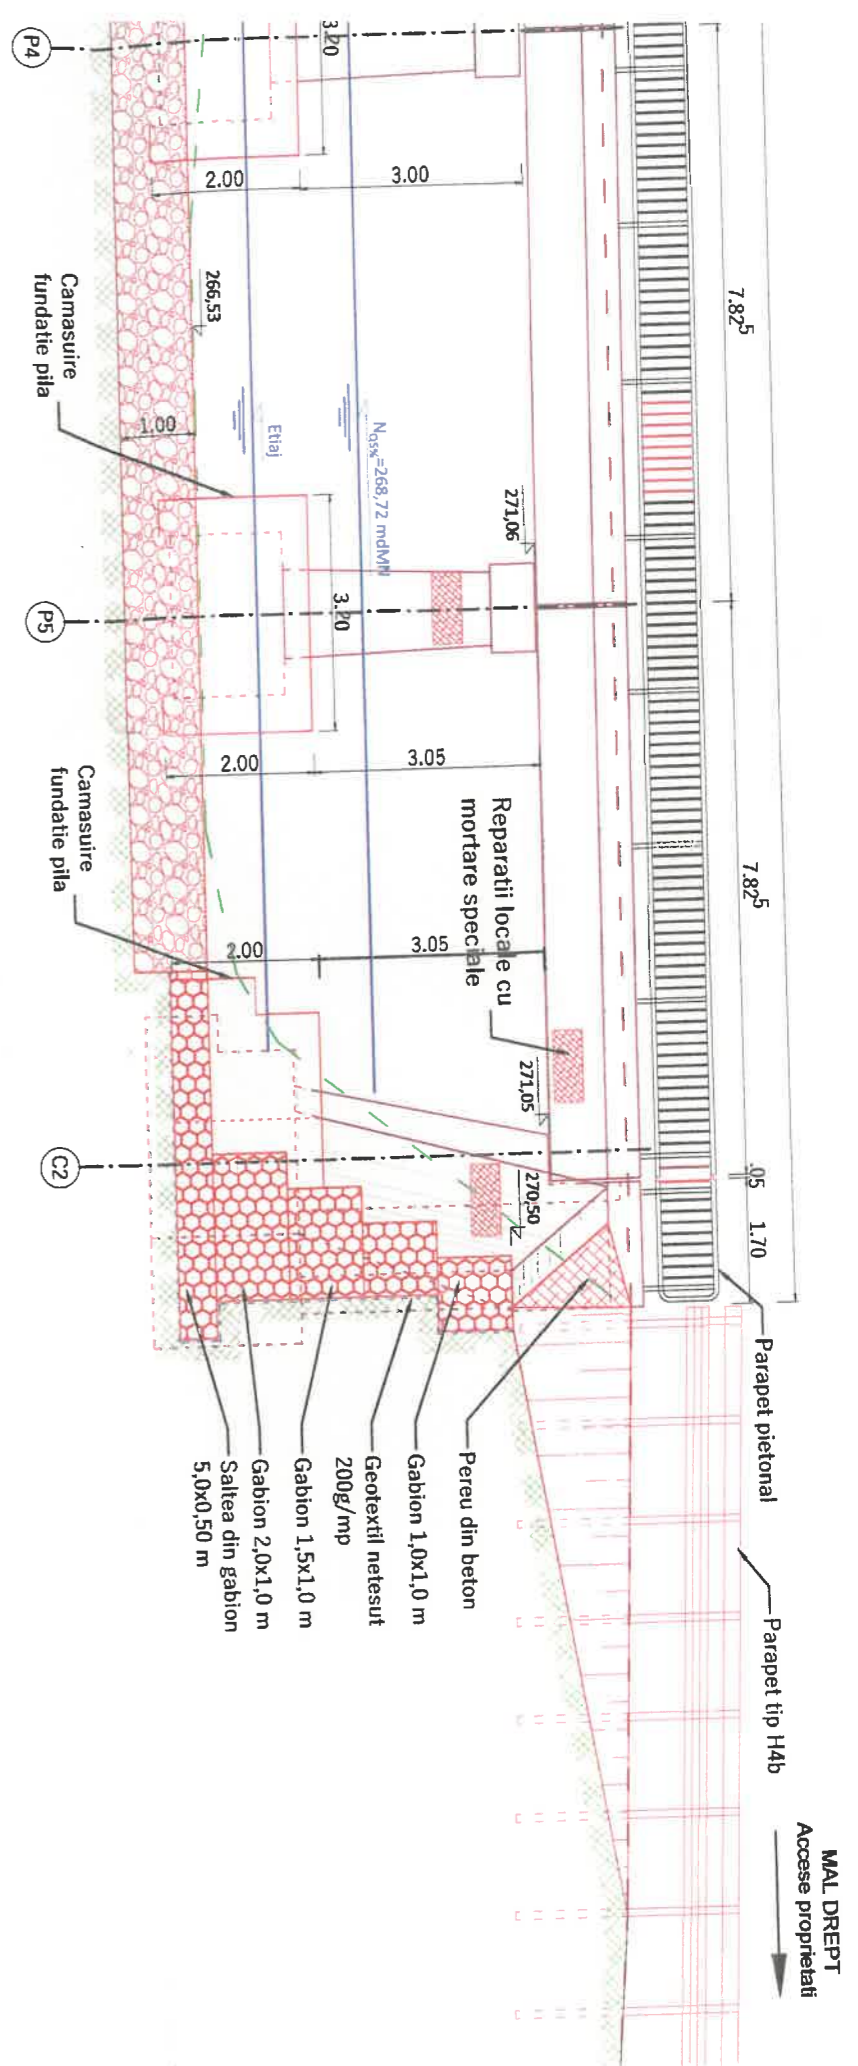

ATICA

- reazem fix
 - reazem mobil

Legenda:

Anul constructiei: 1975
 Clasa de incarcare: E (A30, V80)
 Categoria de importanta: "C"
 Exigenta de calitate: A4.2, B2.2, D2.2
 Zona seismică: 71, conform SR 11100/1-93
 ag=0.35g, Tc=0.7 s, conform P100-1/2013

Verificator / Expert	Nume	Scemnatura	Cerinta	Referat / Expertiza nr. / Data	Proiect nr.:
Proiectant:	S.C. INTERCAD PROIECT S.R.L.			BENEFICIAR:	099/2022
	Sr. Basarabi, Nr. 5, Iasi; e-mail: office@intercadproiect.ro; tel: 0732.672.722; CUI: 42645436			COMUNA OITUZ Judetul Bacau	Contract nr.: 29256/122C 17.11.2022
Specificatie	Nume	Scemnatura	Scara	TITLU PROIECT:	Faza:
ŞEF PROIECT	Ing. Ovidiu Ursanu		1:100	REPARATIILE CURENTE POD SARCA, SAT OITUZ, COMUNA OITUZ, JUDEŢUL BACĂU	P.T.+D.D.E.
PROIECTAT	Ing. Santu Horea			TITLU PLANSEI:	Planşa nr.:
DESENAT	Ing. Santu Horea			POD REABILITAT VEDERE LONGITUDINALA SI PLANA	07

