
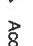
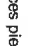



Legenda:

-  Constructii propuse
-  Acces principal locuinta
-  Acces pietonal
-  Acces carosabili si pietonal



Imprejmintre propusa
 - Imprejmintre fp 1 : 24.77 ml
 - Imprejmintre fp 2 : 151.32 ml
TOTAL imprejmintre propusa : 176.09

Numar cadastral 60128
 S teren = 1725.00 mp
 A.c. existent = 0.00 mp
 A.c. propus = 109.00 mp
 A.c. total = 109.00 mp
 A.d. existent = 0.00 mp
 A.d. propus = 187.40 mp din care: 109.00 mp parter propus
 78.40 mp mansarda propusa
 A.d. total = 187.40 mp
 P.O.T. exist = 0.00 %, P.O.T. prop = 8.32 %
 C.U.T. exist = 0.00 %, C.U.T. prop = 0.11



ING. ALEXANDRU SONIA COLAC
 2006

| | | | | | | | | | | | |
|--|--|------------------------------------|--|-------------|--|-------------------------------------|--|------------------------|--|-----------------------|--|
| Verificat - contat de actual sem-prot nr: | | Nume | | Semnatura | | Cantitate | | Referent de verificare | | Nr. / data | |
| Verificat | | S.C. CONSULTING GRUP EXPERT S.R.L. | | [Signature] | | APOSTU NICOLETA-LAURA | | P. nr.43 / 095 / 2021 | | P. nr.43 / 095 / 2021 | |
| Proiectant de specialitate : S.C. GRUP CONSULTING PROIECT S.R.L. | | Nume | | Completare | | SCARA | | Titlu proiect | | P. nr.43 / 095 / 2021 | |
| SEF PROIECT | | Ani. Calde Serii | | 1:500 | | CONSTRUCIE ANEXA GARAJ/DEPOT/TERASA | | Titlu plan | | P. nr.43 / 095 / 2021 | |
| STUDIUL TOPO | | Ing. Sava Gabriela | | DATA | | PLAN DE SITUATIE | | P. nr.43 / 095 / 2021 | | P. nr.43 / 095 / 2021 | |
| DESENAV | | Teh. Manrich Cristina | | DATA | | PLAN DE SITUATIE | | P. nr.43 / 095 / 2021 | | P. nr.43 / 095 / 2021 | |

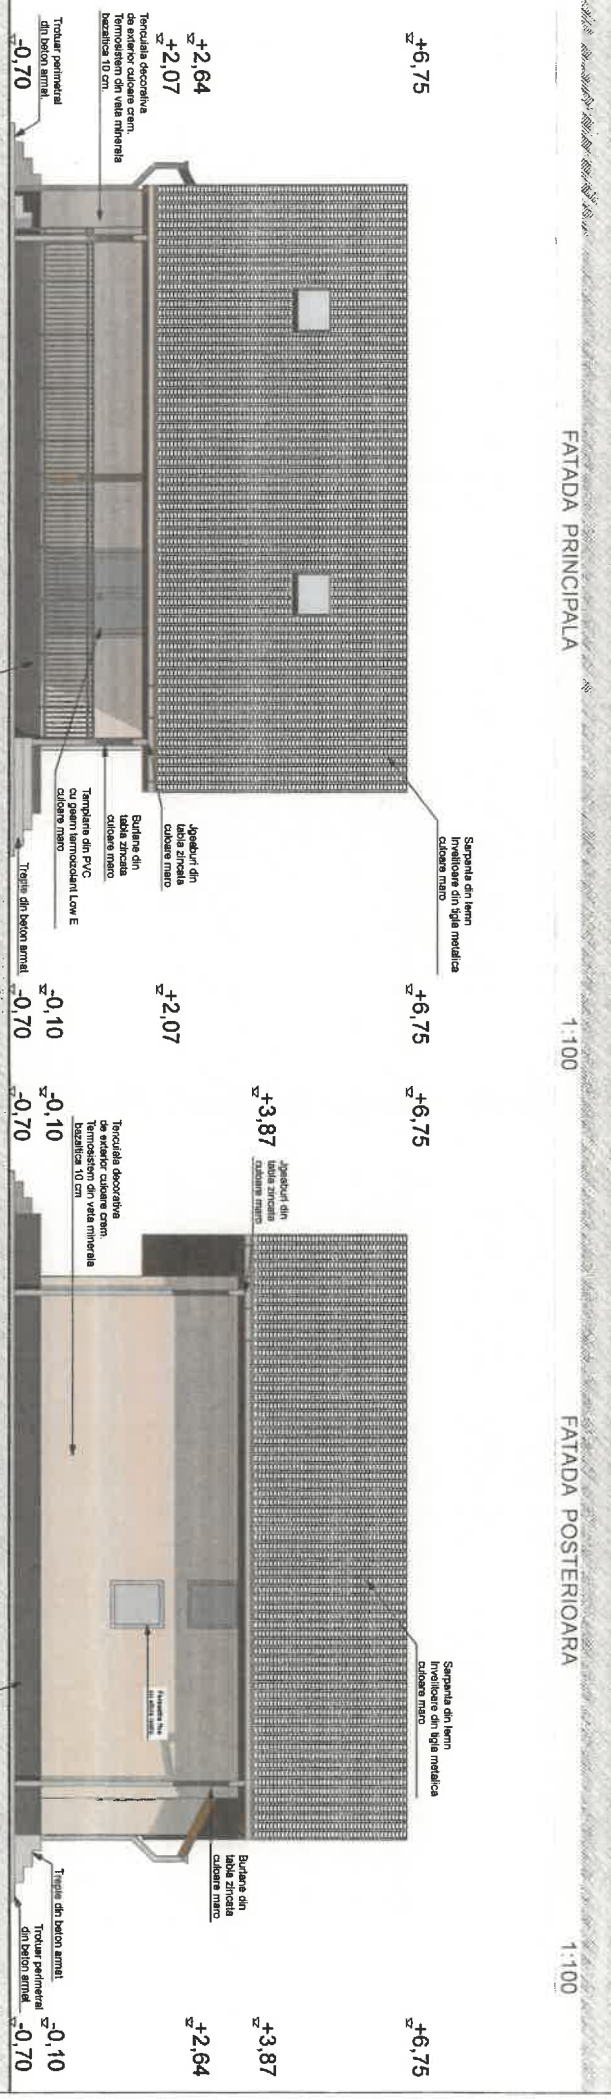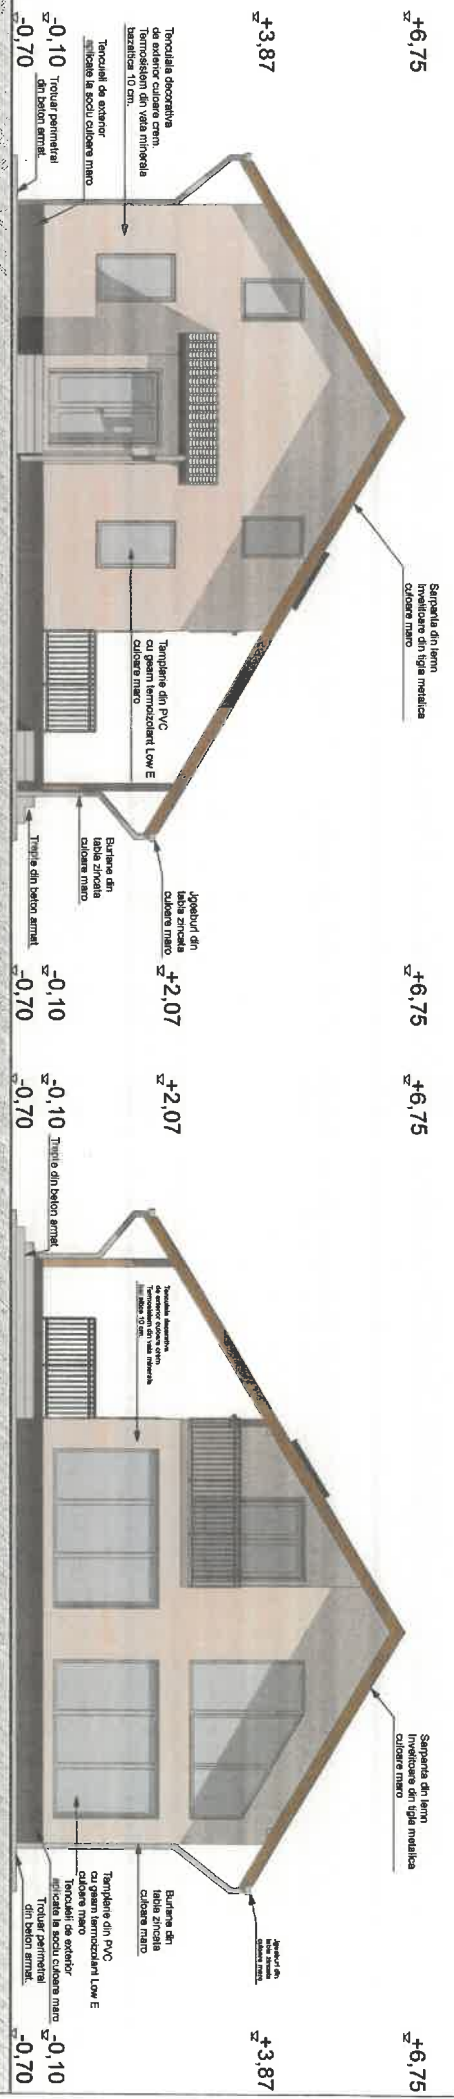

FATADA PRINCIPALA

1:100

FATADA POSTERIOARA

1:100

| | | | | | | |
|--|----------|------|--------|--------|--------|----------|
| Verficar - carti de mare | Verficar | Nume | Adresa | Adresa | Adresa | Nr./data |
| Verficar | | | | | | |
| <p>S.C. CONSULTING GRUP EXPERT SRL Str. Cpt. Ziganesco nr. 43, Buzau, 65500, Romania, Tel.Fax: 0234.382.280 JUDEȚUL BUCUREȘTI CUIE: 2408773 CUIE: 2408773</p> | | | | | | |
| <p>PROIECTANT DE SPECIALITATE - S.C. GRUP CONSULT PROIECT SRL</p> | | | | | | |
| <p>SEF PROIECT An. Coloc Sofin</p> | | | | | | |
| <p>PROIECTAT An. Coloc Sofin</p> | | | | | | |
| <p>DESEANAT Teh. Mavrich Cosmina</p> | | | | | | |
| <p>SCARA 1:100</p> | | | | | | |
| <p>DATA 2021</p> | | | | | | |
| <p>FATADE</p> | | | | | | |
| <p>A05</p> | | | | | | |